


© Crown copyright and database rights 2022 Ordnance Survey 100019422
You are not permitted to copy, sub-license, distribute or sell any of this data to third parties in any form.
Produced by Staffordshire County Council, 2022.

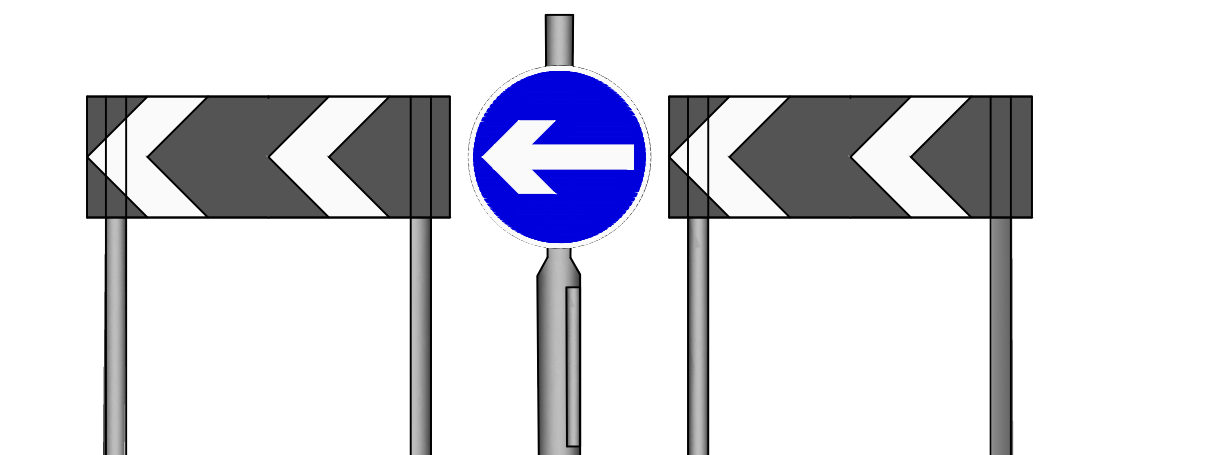

Sign Ref: RS01;
Signs to reference 606 to be illuminated post and lamp already in place; 515 no illumination required.
1 number signs to reference 606 required.
2 number signs to reference 515 required.
All foundations to be sleeved in a spread concrete foundation using polypipe of 100mm diameter for each post. Posts to be 76mm dia 3.2mm wall thickness 1.5m above ground, 0.5m below ground. Posts to be installed to achieve 2m offset from kerb face.

Sign Reference	606	Scheme Ref.	i54 plot D access
Height	600mm	Sign Ref.	515
Width	600mm	x-height	100.0
Area	0.28 m ²	Letter colour	BLACK
Material	Class RA2 (12899-1:2007)	Background	WHITE
Mount Height	1000	Width	1200mm
		Border	BLACK
		Height	400mm
		Material	Class RA2 (12899-1:2007)
		Area	0.48m ²



Rev	Detail	By	Date
Revisions			
Original Version		Preliminary	
Drawn: WP		For comment	
Design: WP		For tender	
		For construction	<input checked="" type="checkbox"/>
		As constructed	
		Other	
Date:	10/08/2022		

Checked by:-

Approved by:- (Drawing NOT approved if this box is empty)



Project Name
A460 Wolverhampton Rd RAB

Drawing Title
STRUCTURAL MAINTENANCE
Sign Schedule A460-01

Grid reference : 396149.307592
Original Drawing Size : A3 Dimensions : m
Scale : Not to Scale Copyright © Amey

Drawing No
D1067Y-R12-01
Rev
P0