


A1

File Name: J:\HOHO\PAVEMENT MANAGEMENT\SOUTHERN AREA\Structural Maintenance\SOUTHERN AREA 2022-2023\Year One Candidate Schemes\W2 1\CS A0460 Wolverhampton Rd, Saredon\01-CAD\Disciplines\WIP\1 Live Drgs\A460 Wolverhampton Rd, Saredon.dwg
 Layout Name: D1067Y-R01-01

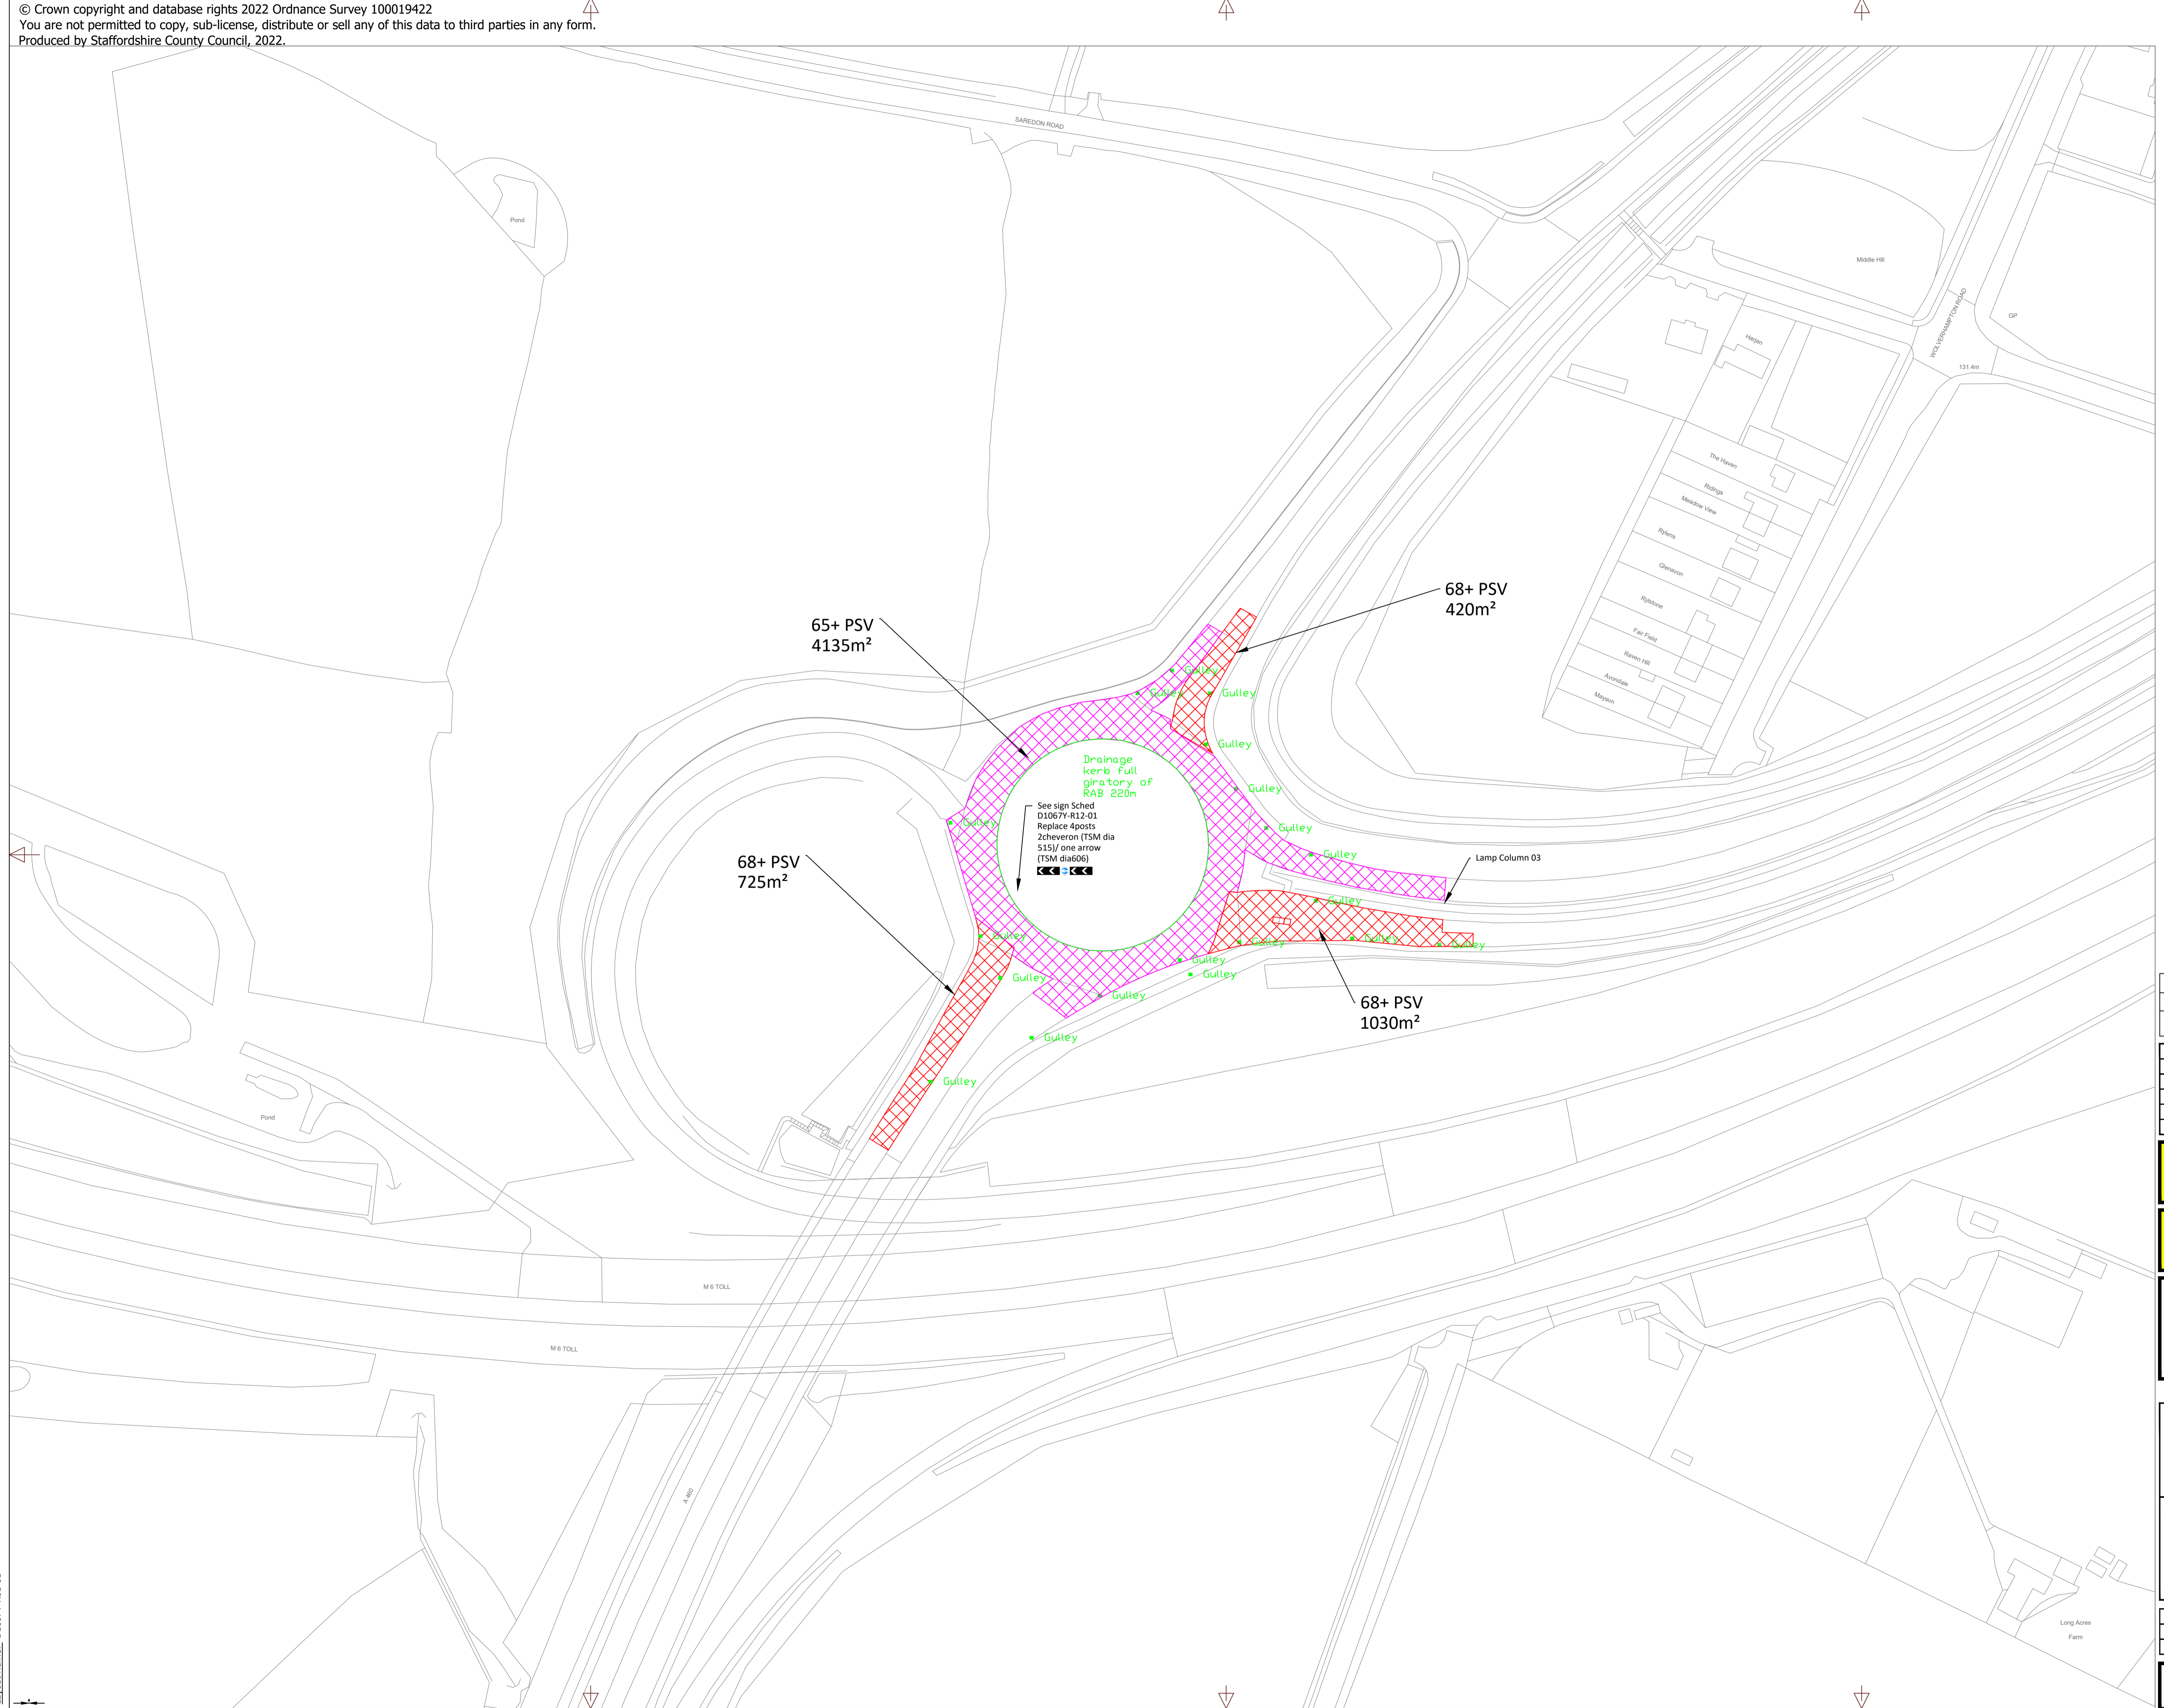

Key :

Carriageway Reconstruction

- 100mm Plane & Resurface -68psv to a depth of 40mm. ULTLAYER
 SCC Base Spec 7/1:Sched5 SC3
 Texture Depth Level 3
 -20mm B/C to a depth of 60mm.
- 100mm Plane & Resurface -65psv to a depth of 40mm. ULTLAYER
 SCC Base Spec 7/1:Sched5 SC3
 Texture Depth Level 3
 -20mm B/C to a depth of 60mm.

Footway **Kerbing** **Verge**

- Footway: Blue hatched box
- Kerbing: Yellow box
- Verge: Green box

Edging **Manhole** **Gulley** **Box**

- Edging: Orange box
- Manhole: Green square with 'M'
- Gulley: Green square with 'G'
- Box: Green square with 'X'

Rev	Detail	By	Date
Revisions			
Original Version		Preliminary	
Drawn: WP		For target cost	
Design: WP		For tender	
Date: 21/12.2022		For construction	✓
		As constructed	
		Other	

Checked by:-

Approved by:- (Drawing NOT approved if this box is empty)



Project Name
A460-Wolverhampton Rd, Saredon, RAB

Drawing Title
**STRUCTURAL MAINTENANCE
 General Arrangement**

Grid reference : 396143,307588
 Original Drawing Size : A1 Dimensions : m
 Scale : 1:1000 Copyright © Amey

Drawing No **D1067Y/A460/GA01** Rev **P0**